


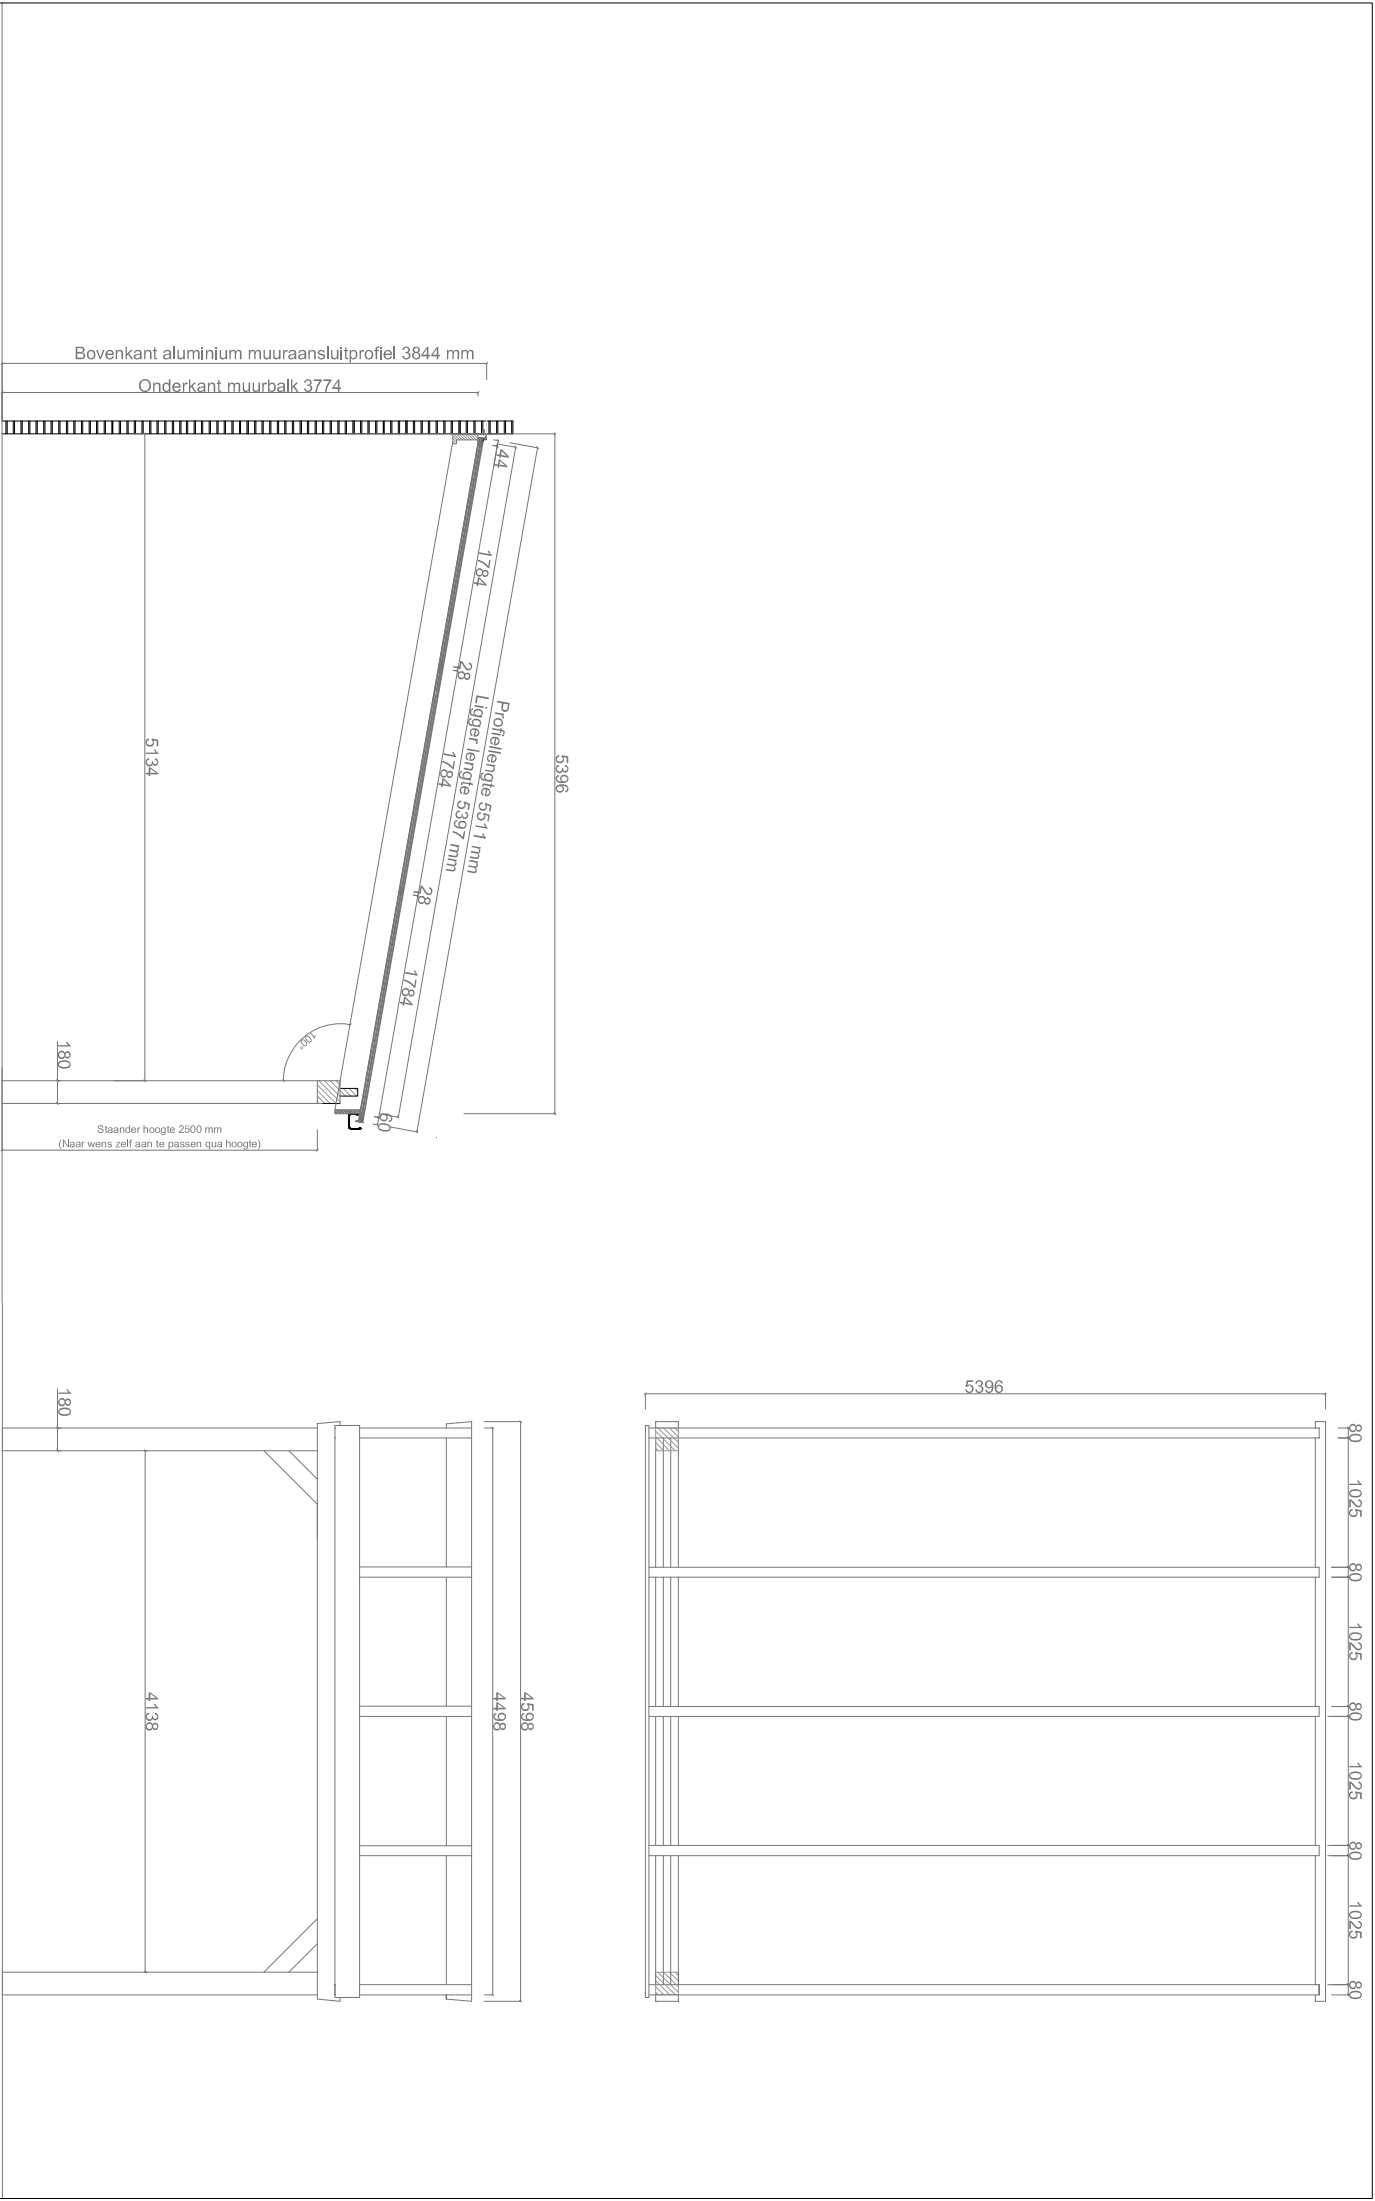

T 0519 25 20 90
E contact@pext.nl
W www.pext.nl

Onderwerp: Pext Solar veranda 4498x5511 mm

Ref:

Schaal: 1:60

Datum: 15-02-2023

Getekend: SZ